


U:\Mackenzie\CONCEPT\CONCEPTS\0001 - Mackenzie Park Improvements Project\DESIGN_SHEET\03\Concept Plan\SK-7.dwg PLOTTED: 11/05/2024 2:28 PM BY: Gregory Kier PLOTSTYLE: Pennoni_VS.ctb PROJECT STATUS: ---

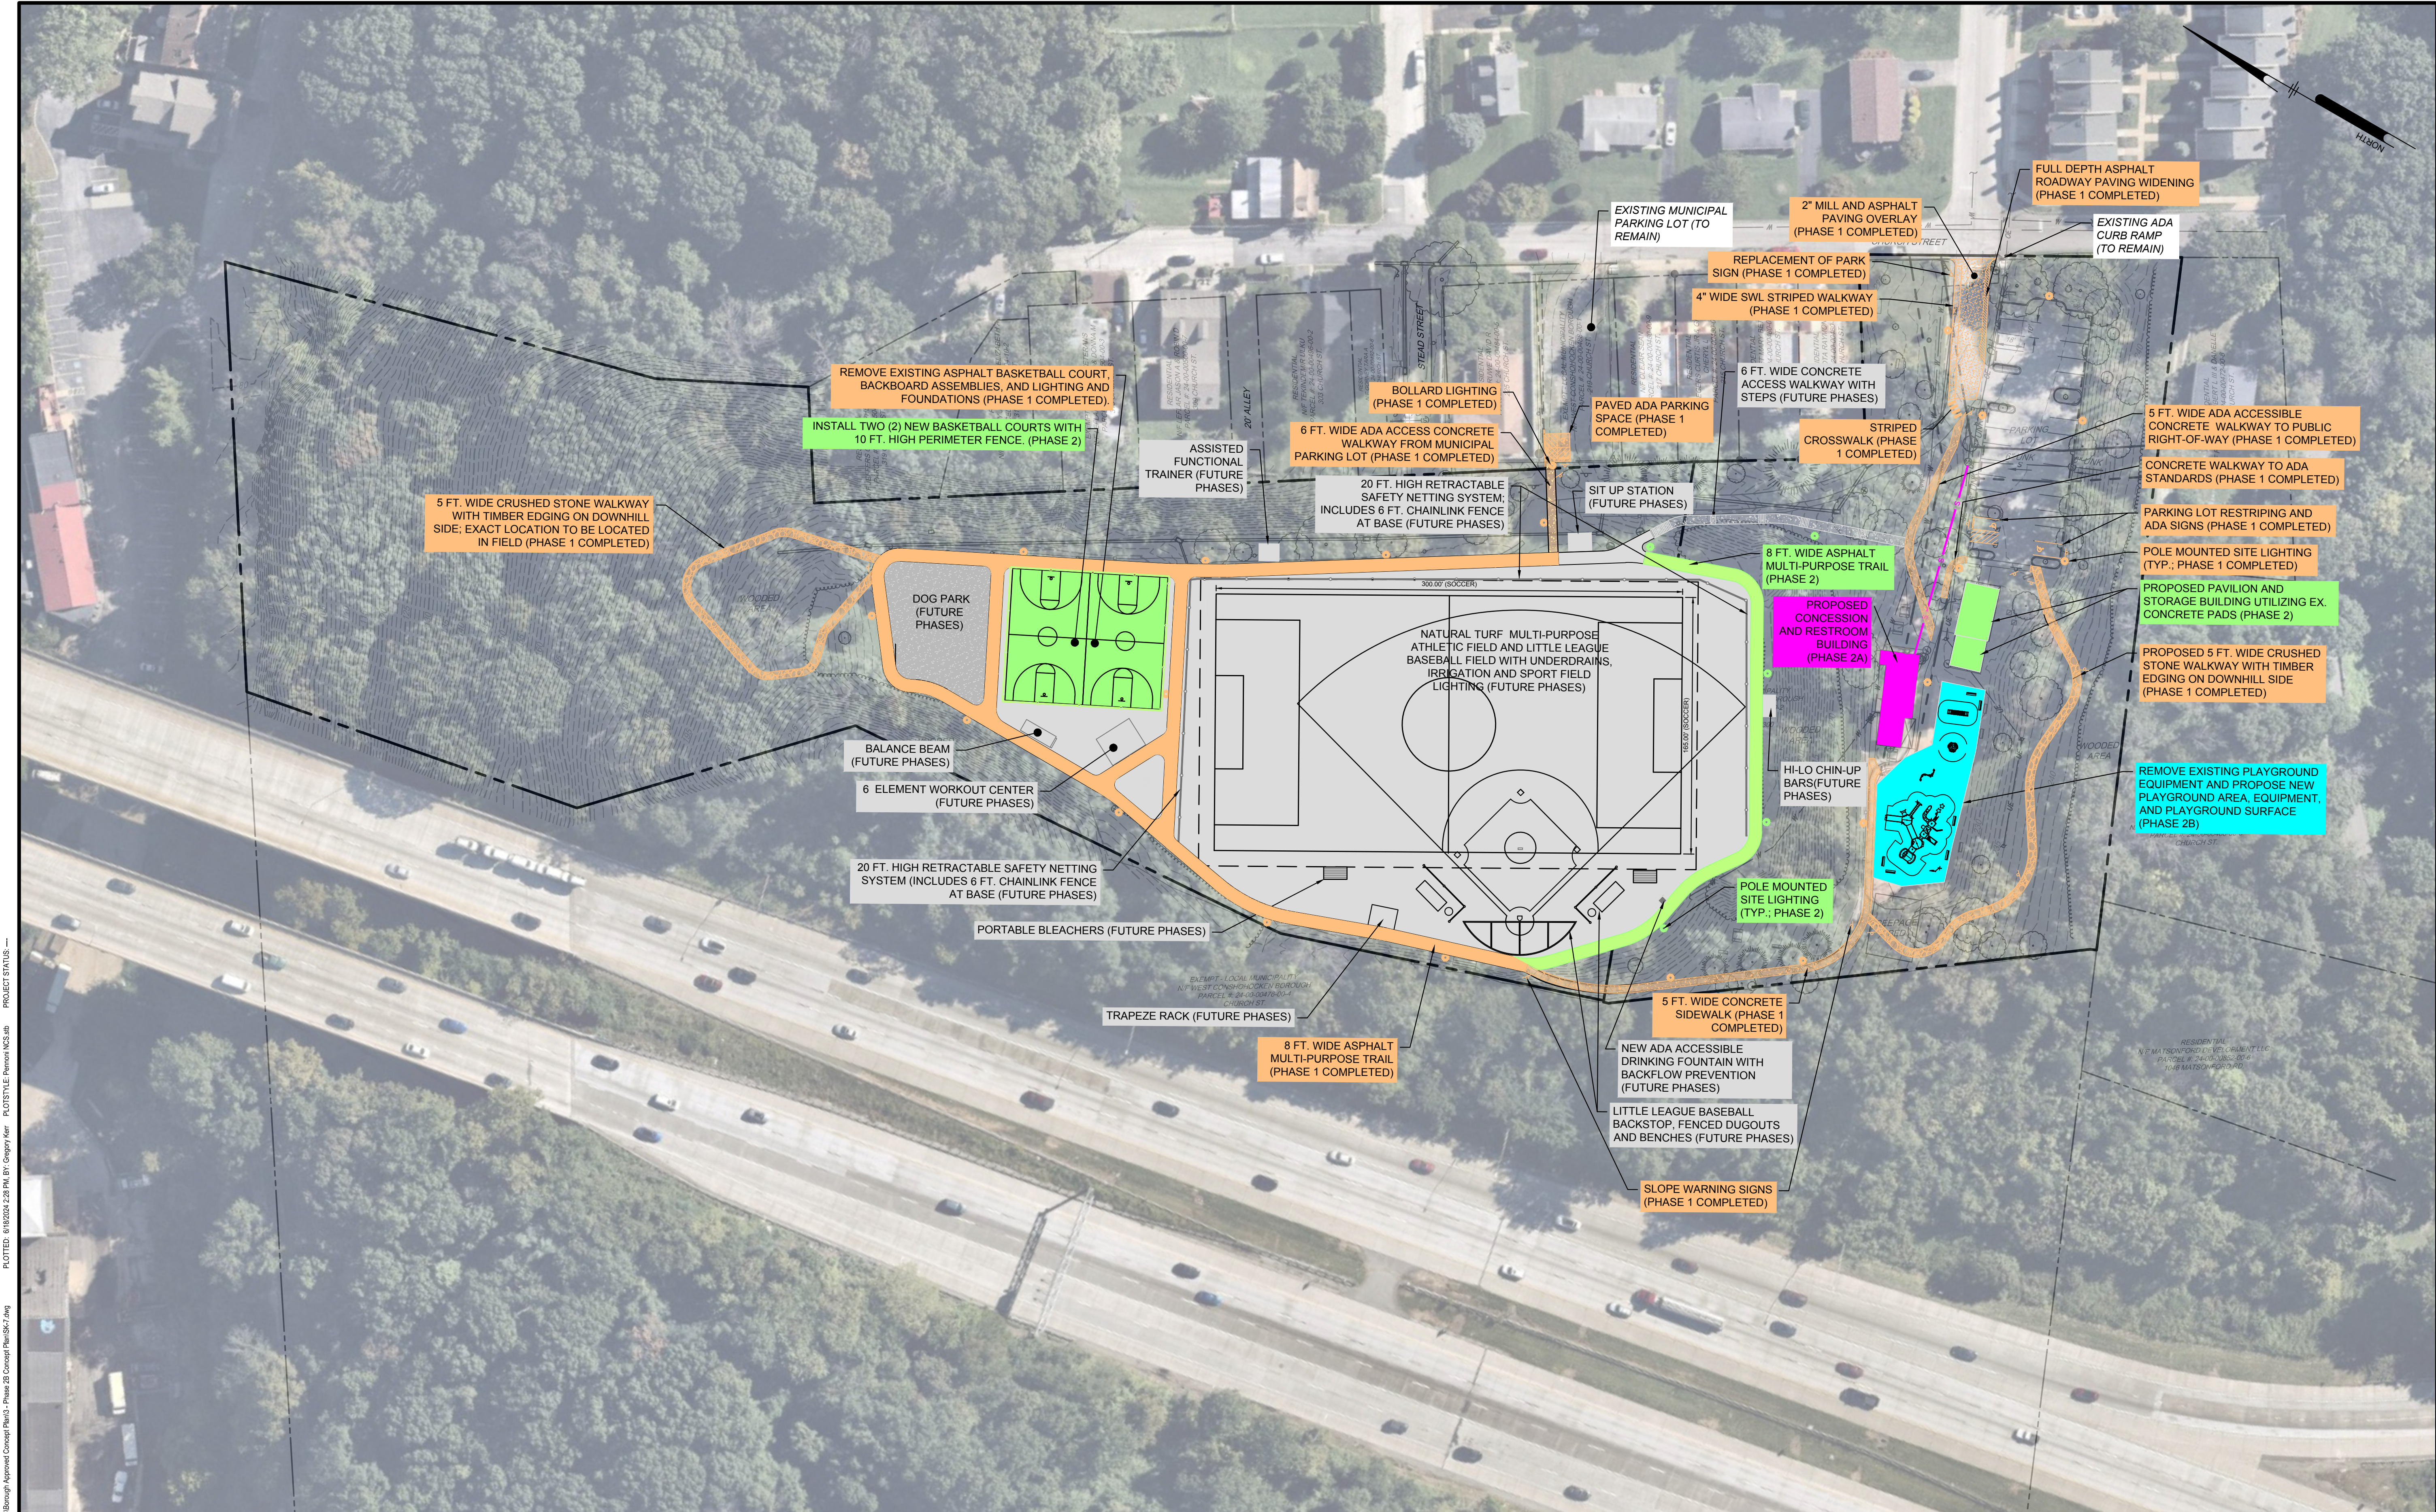

ALL DIMENSIONS MUST BE VERIFIED BY CONTRACTOR AND OWNER MUST BE NOTIFIED OF ANY DISCREPANCIES BEFORE PROCEEDING WITH WORK

MACKENZIE PARK
 CHURCH STREET
 WEST CONSHOHOCKEN, PA 19428

BOROUGH OF WEST CONSHOHOCKEN
 112 FORD STREET
 WEST CONSHOHOCKEN, PA 19428

PHASED CONCEPT PLAN IMPROVEMENTS


NO.	DATE	REVISIONS	BY
5	2024-06-18	REVISED FOLLOWING COUNCIL MEETING ON 6/11/24	GDK
4	2023-01-26	REVISED PER 2023 LSA GRANT APPLICATION	GDK
3	2023-01-16	REVISED PER 2023 DCNR GRANT SUBMISSION	GDK
2	2021-10-13	REVISED PER 10-11-21 PARK COMM. PUBLIC MTS	TDG
1	2021-08-10	REVISED FOR 8-10-21 COUNCIL MEETING	TDG

ALL DOCUMENTS PREPARED BY PENNONI ASSOCIATES ARE INSTRUMENTS OF SERVICE IN RESPECT OF THE PROJECT. THEY ARE NOT INTENDED OR REPRESENTED TO BE SUITABLE FOR REUSE BY OWNER OR OTHERS ON THE EXTENSIONS OF THE PROJECT OR ON ANY OTHER PROJECT. ANY REUSE WITHOUT WRITTEN VERIFICATION OR ADAPTATION BY PENNONI ASSOCIATES FOR THE SPECIFIC PURPOSE INTENDED WILL BE AT OWNERS SOLE RISK AND WITHOUT LIABILITY OR LEGAL EXPOSURE TO PENNONI ASSOCIATES AND OWNER SHALL INDEMNIFY AND HOLD HARMLESS PENNONI ASSOCIATES FROM ALL CLAIMS, DAMAGES, LOSSES AND EXPENSES ARISING OUT OF OR RESULTING THEREFROM.

PROJECT	WCONM20005
DATE	2021-07-20
DRAWING SCALE	1"=50'
DRAWN BY	TDG
APPROVED BY	KRH

LEGEND:

- PHASE 1: OBTAINED 2022 MONTCO 2040 GRANT & 2022 DCNR GRANT (COMPLETED)
- PHASE 2: OBTAINED DCED GRANT & APPLIED FOR 2023 LSA GRANT (INCLUDING STORMWATER DESIGN)
- PHASE 2A: APPLIED FOR 2024 DCNR GRANT
- PHASE 2B: APPLIED FOR DCED GREENWAYS TRAIL & RECREATION GRANT
- FUTURE PHASES

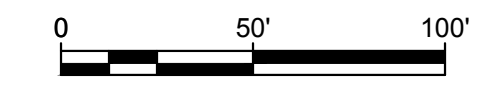

NOT FOR CONSTRUCTION